


Proposed Road Closure- Westgate Chichester

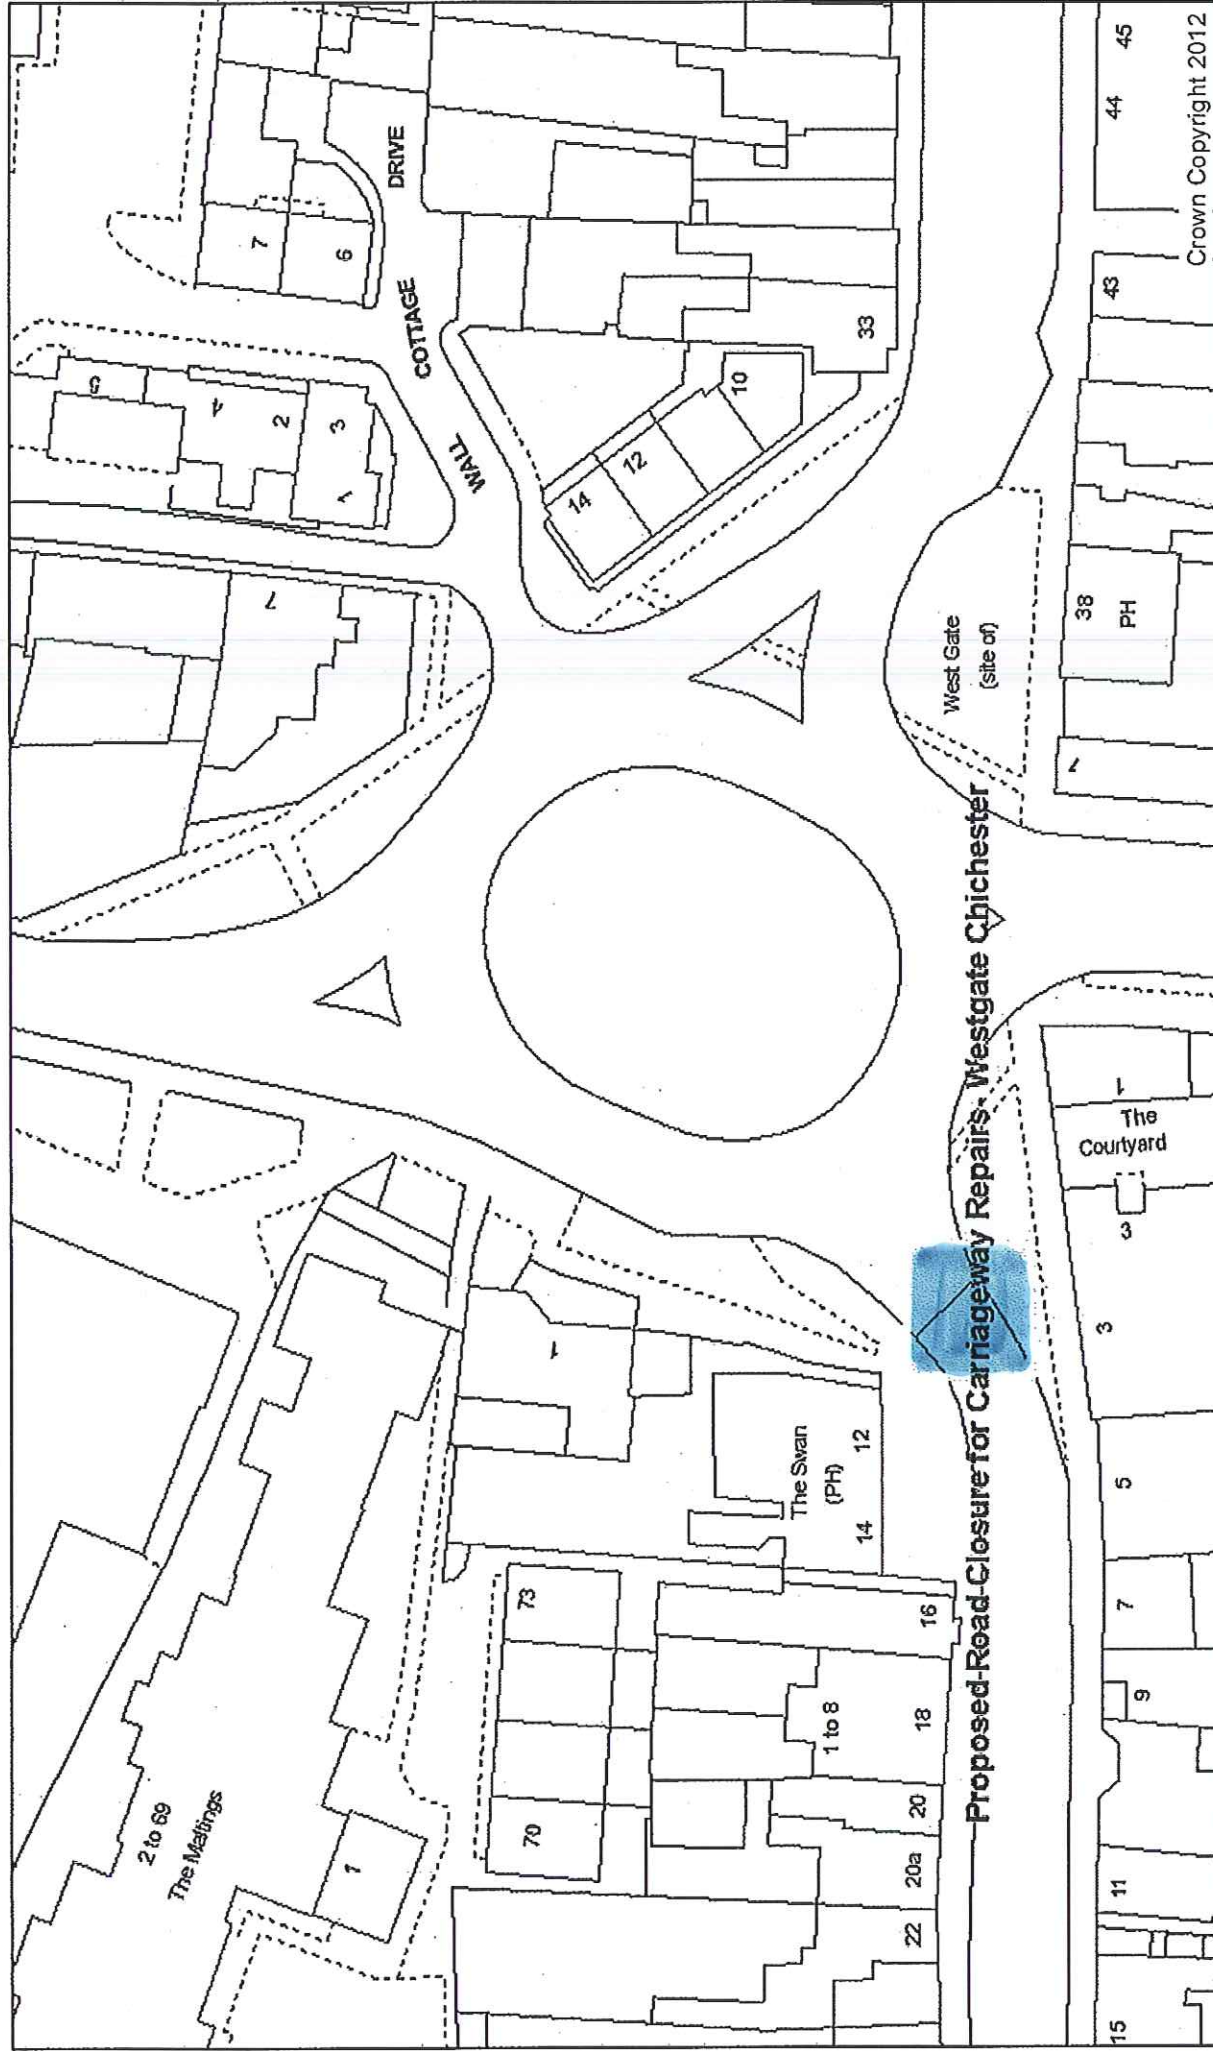

Date: June 2015

Author: Paul Ferroni

Scale 1:568

Map Notes:

Crown Copyright. All rights reserved.
West Sussex County Council
100023447 (2012)