
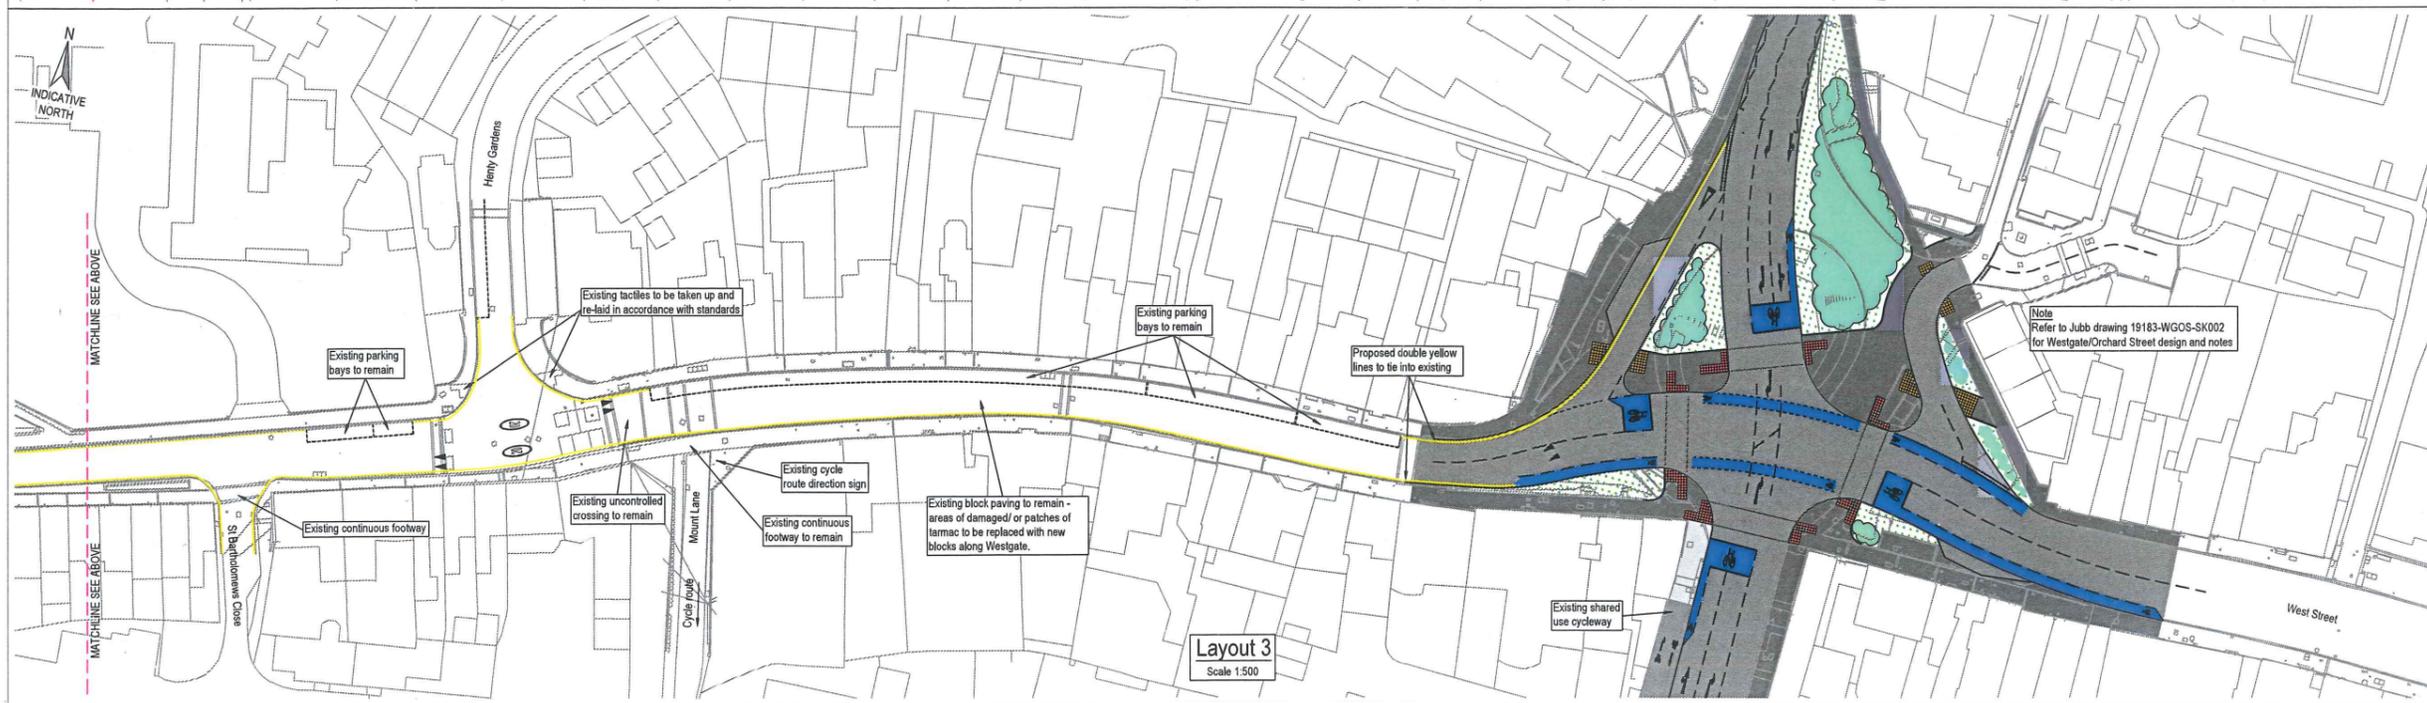


Ordnance Survey © Crown Copyright 2019. All rights reserved. License number 100022432

Key

- Proposed carriageway
- Proposed cycleway
- Proposed/existing footways
- Proposed cycle lane
- Proposed landscaping areas/grass verge
- Proposed landscaping/mature planting
- Proposed buff tactile paving at uncontrolled crossing
- Proposed red tactile paving at controlled crossing
- Existing bollards to be removed together with low level kerb and road marking amended to suit 1.5m wide detail

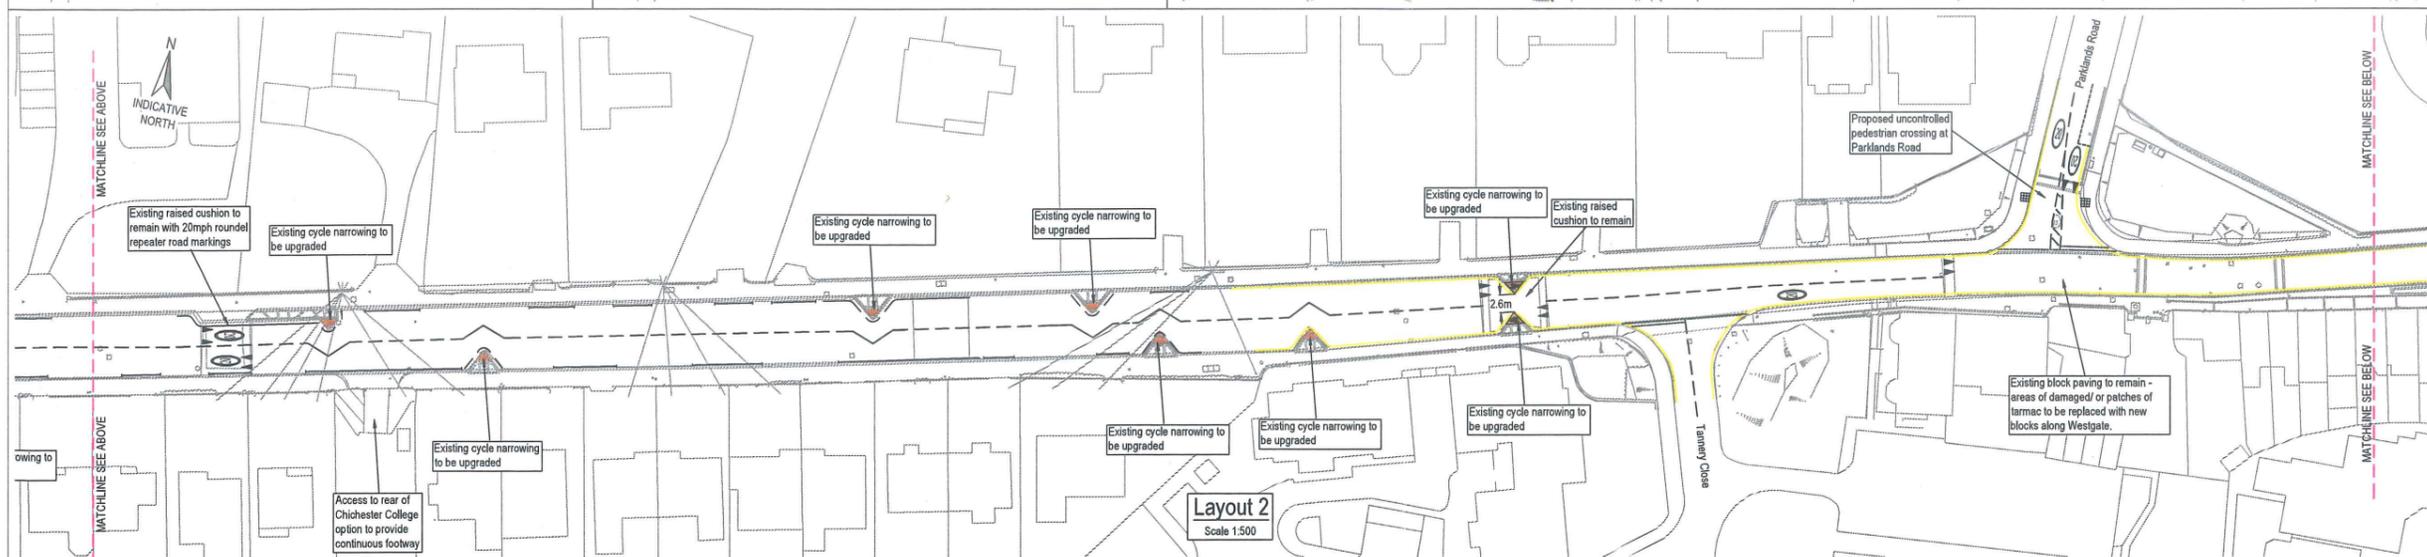

P3	01.10.19	Layout updated	SW	GS
P2	09.09.19	Layout updated	SW	GS
P1	03.09.19	Preliminary issue	SW	GS
Rev	Date	Description	By Apvd	

PROJECT:
WEST CHICHESTER S278 WORKS

TITLE:
SHERBORNE ROAD ROUNDABOUT TO WESTGATE ROUNDABOUT

CLIENT:
millerhomes Linden HOMES

SCALE@A1:
As shown

PROJECT REF:
19183
DRAWING No:
SITE-SK004

REV:
P3

Revision Referencing
P = Preliminary A = Approval T = Tender C = Construction

